


PARSIPPANY-TROY HILLS TOWNSHIP, NJ
 BROOKLAWN MIDDLE SCHOOL

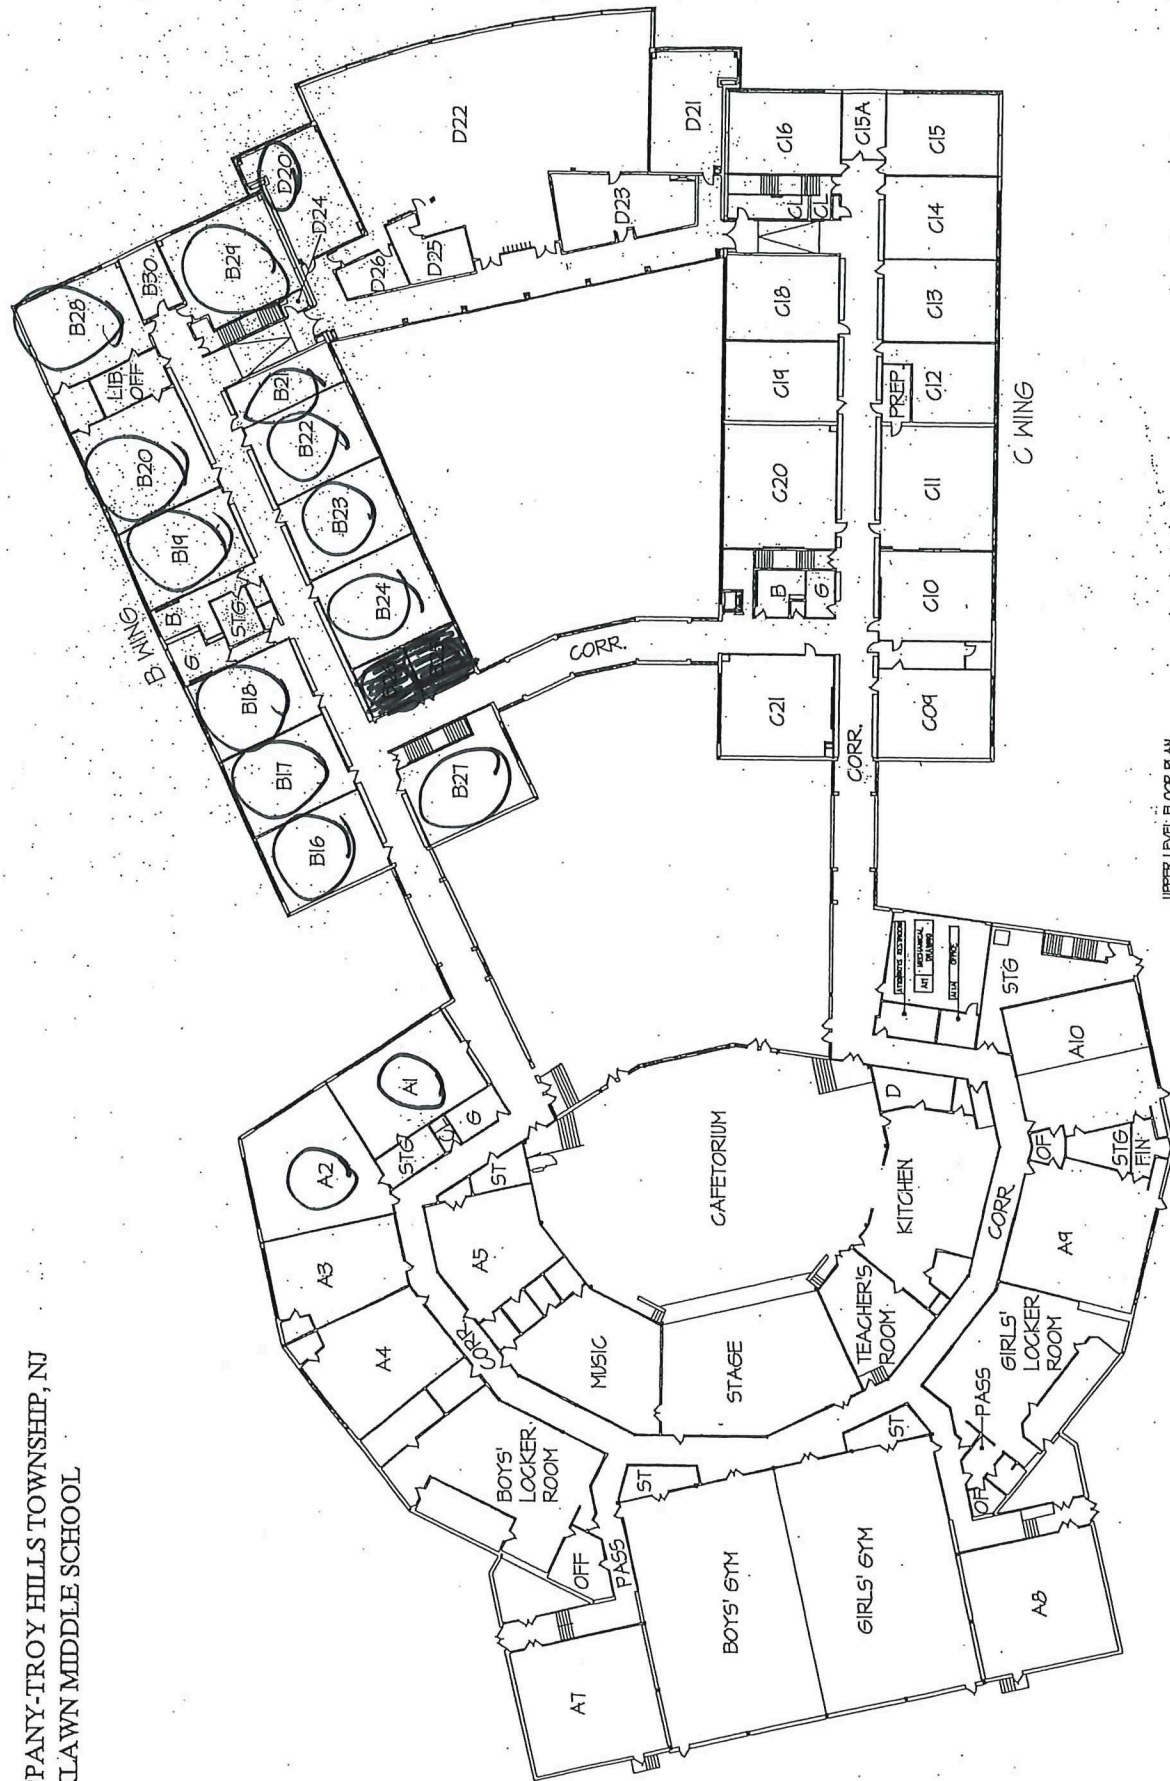

UPPER LEVEL FLOOR PLAN

FIRE EGRESS PLAN - BROOKLAWN MIDDLE SCHOOL

SCALE: N.T.S.

Wayne 201-286-4468